


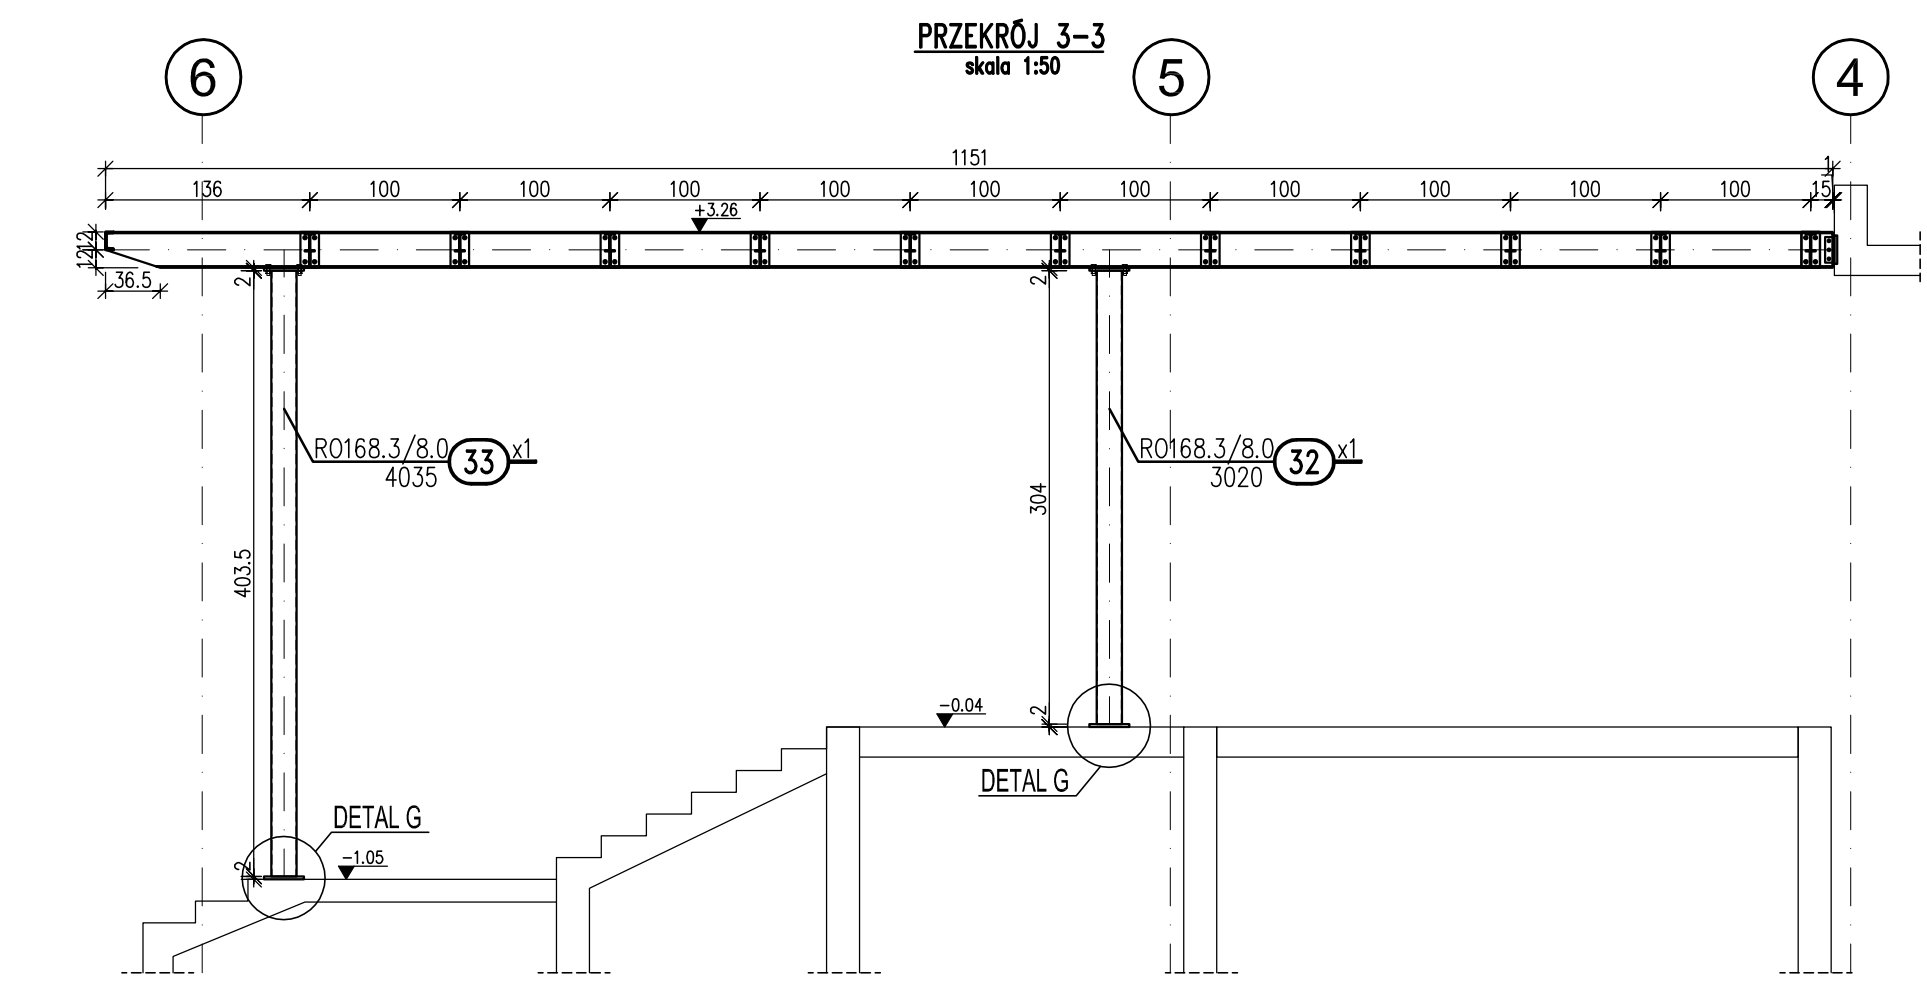

data		stela	profil		1 DT DACH STALOWY				
ip	numer	sztuk	profil	stal	d(mm)	masa jedn. (kg/mb)	masa calk. (kg)	pow. pod. m ²	UWAGI
1	(9)	11	IPEI20	S355	1093	10.4	125	5.7	
2	(12)	1	C120	S355	2298	13.35	30.7	1	
3	(13)	11	IPEI20	S355	3288	10.4	376.1	17.2	
4	(16)	1	C120	S355	11000	13.35	146.9	4.8	
5	(18)	1	C120	S355	700	13.35	9.3	0.3	
6	(19)	1	IPEI20	S355	693	10.4	7.2	0.3	
7	(28)	3	IPEI20	S355	1363	10.4	42.5	1.9	
8	(29)	6	IPEI20	S355	996	10.4	62.2	2.8	
9	(30)	1	C120	S355	4227	13.35	56.4	1.8	
10	(32)	1	RO168,3/8,0	S355	3020	31.63	95.5	1.6	
11	(33)	1	RO168,3/8,0	S355	4035	31.63	127.6	2.1	
12	(34)	1	IPE240	S355	11503	30.7	353.1	10.6	
SUMA DLA JEDNEJ SZTUKI								50.1	
dodatek na spoiny 15%								215	
SUMA CAŁKOWITA DLA JEDNEJ SZTUKI								1647	50.1
SUMA CAŁKOWITA DLA 1 SZT.								1647	50.1

