
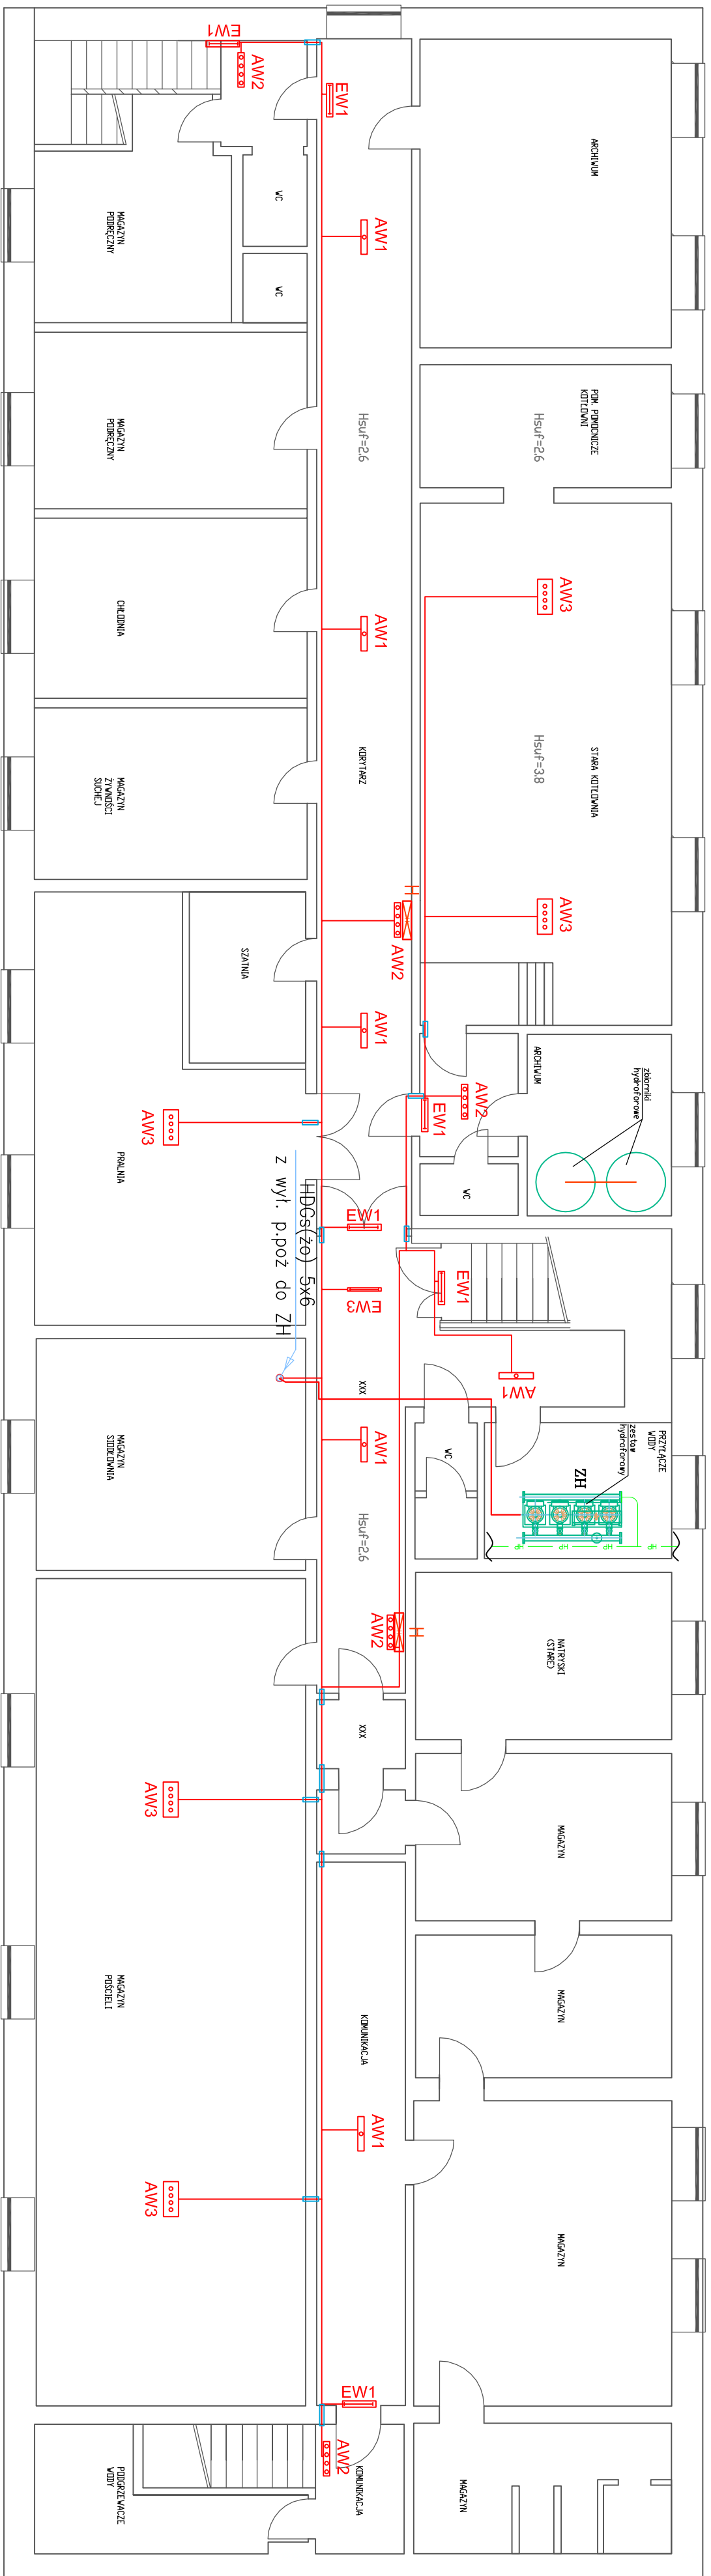


PIWNICA

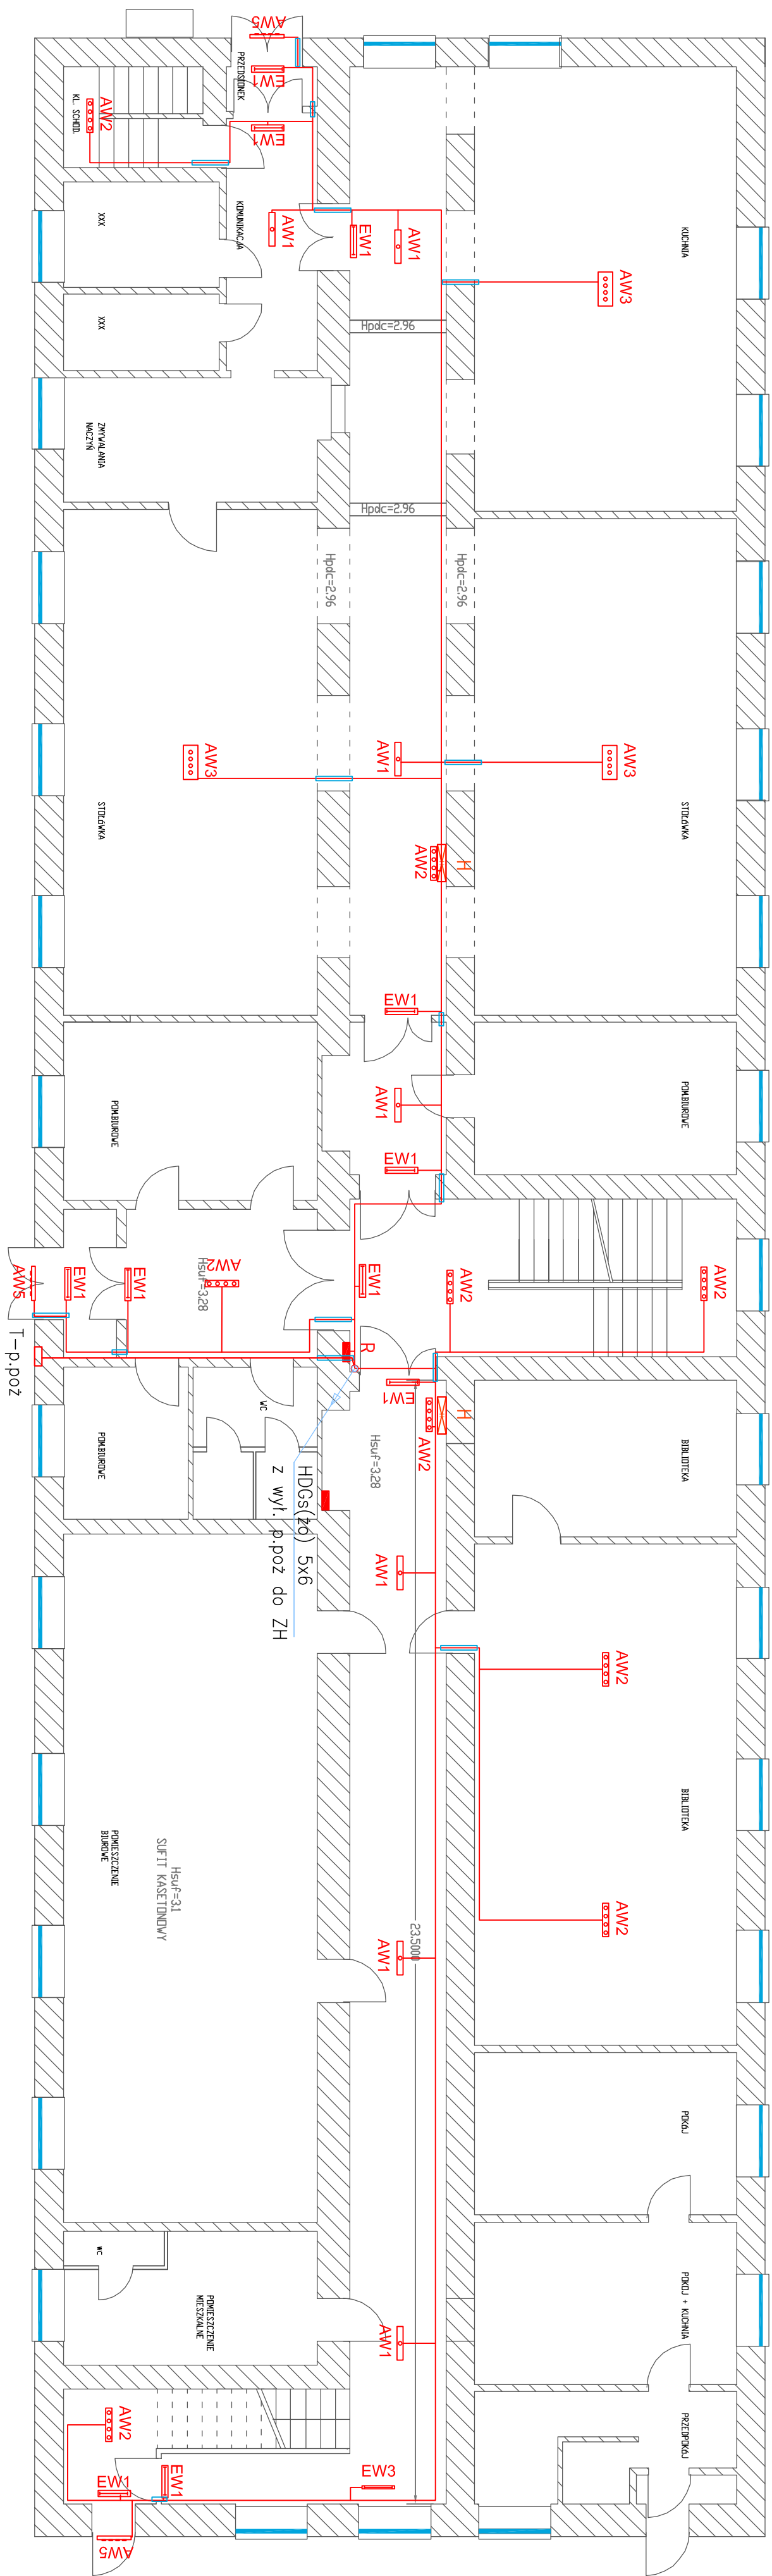

PARTER

[illegible][illegible]