




Przekrój C-C przez belki

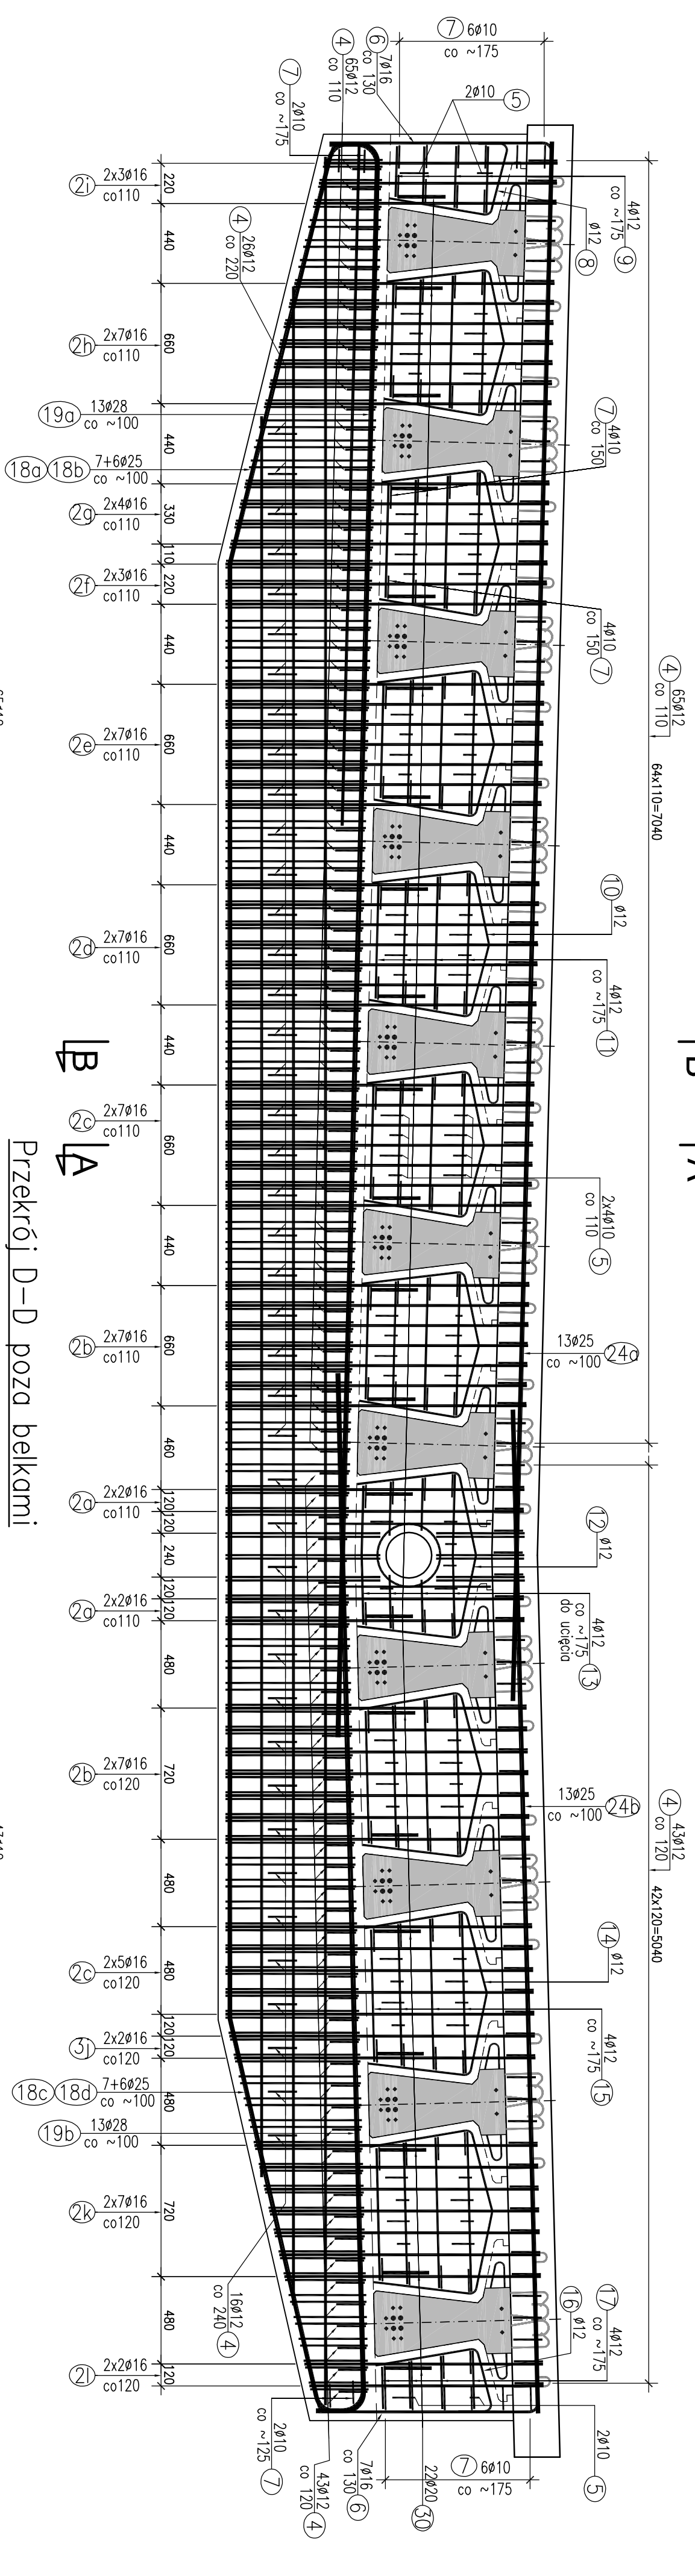


Przekrój B-B przez belkę

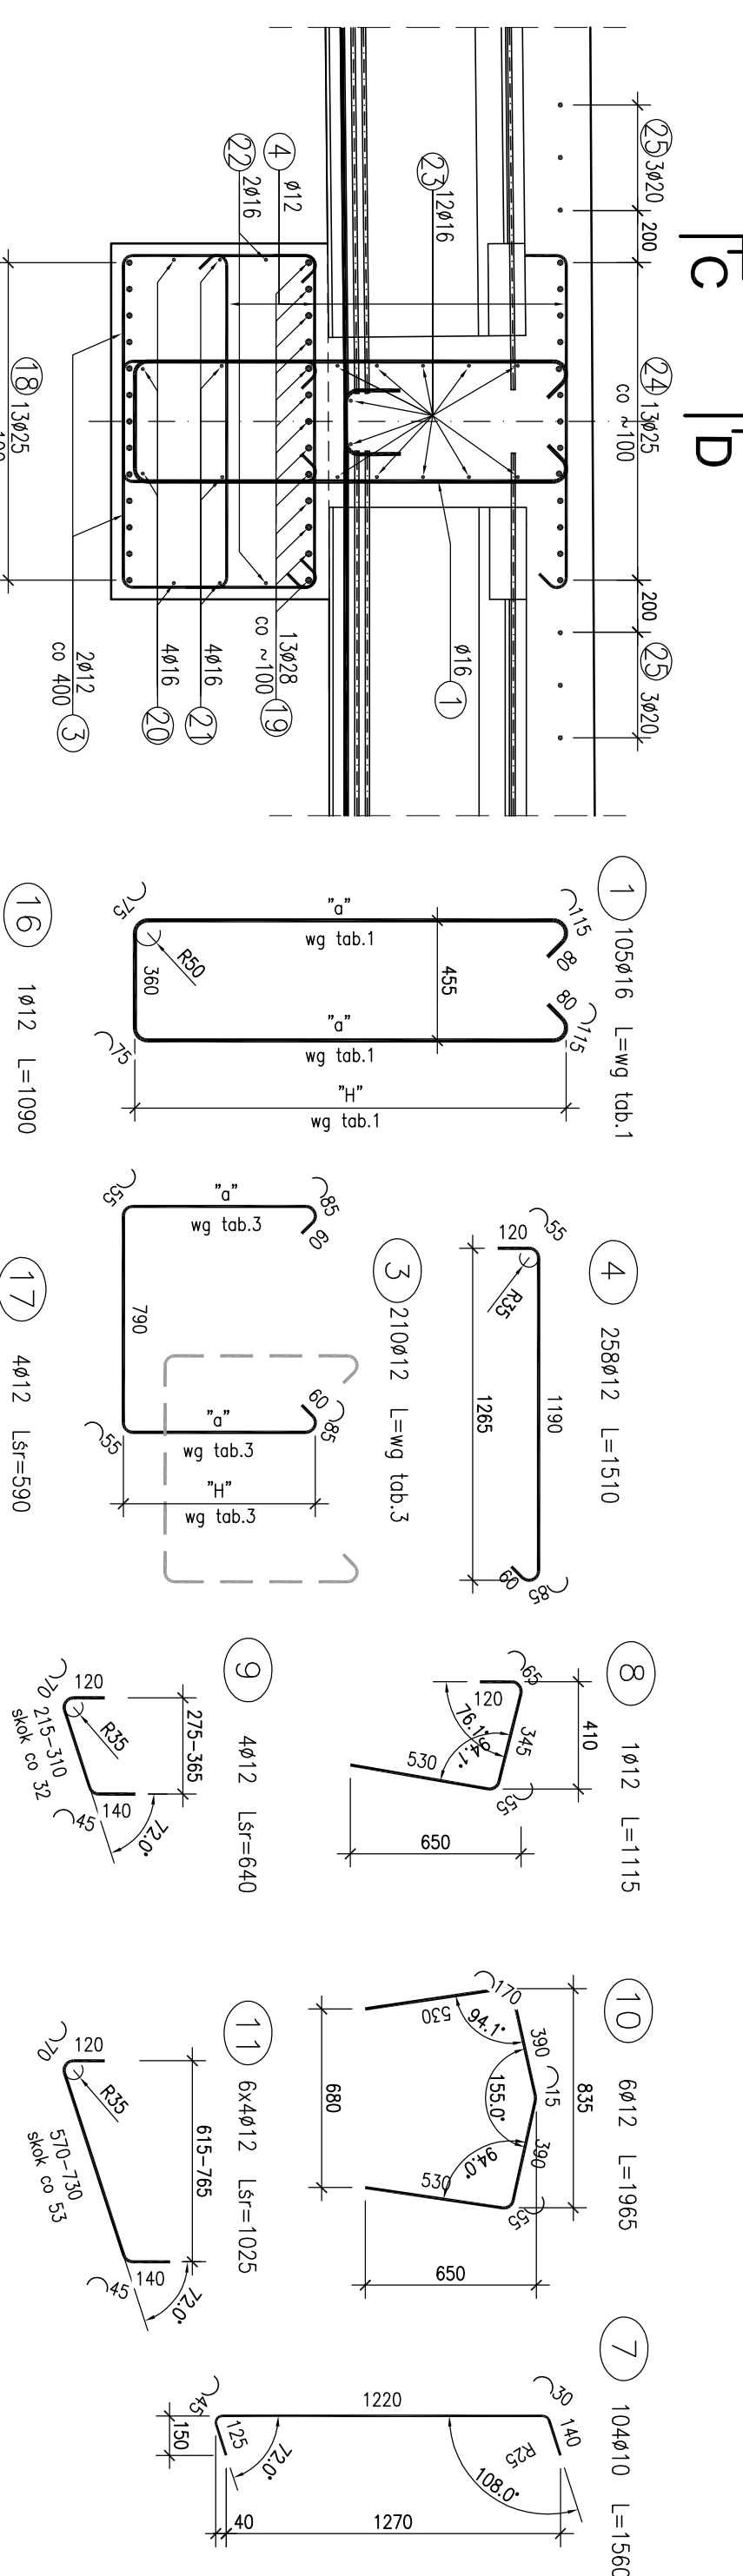

Schemat zbrojenia otworu na kolektor

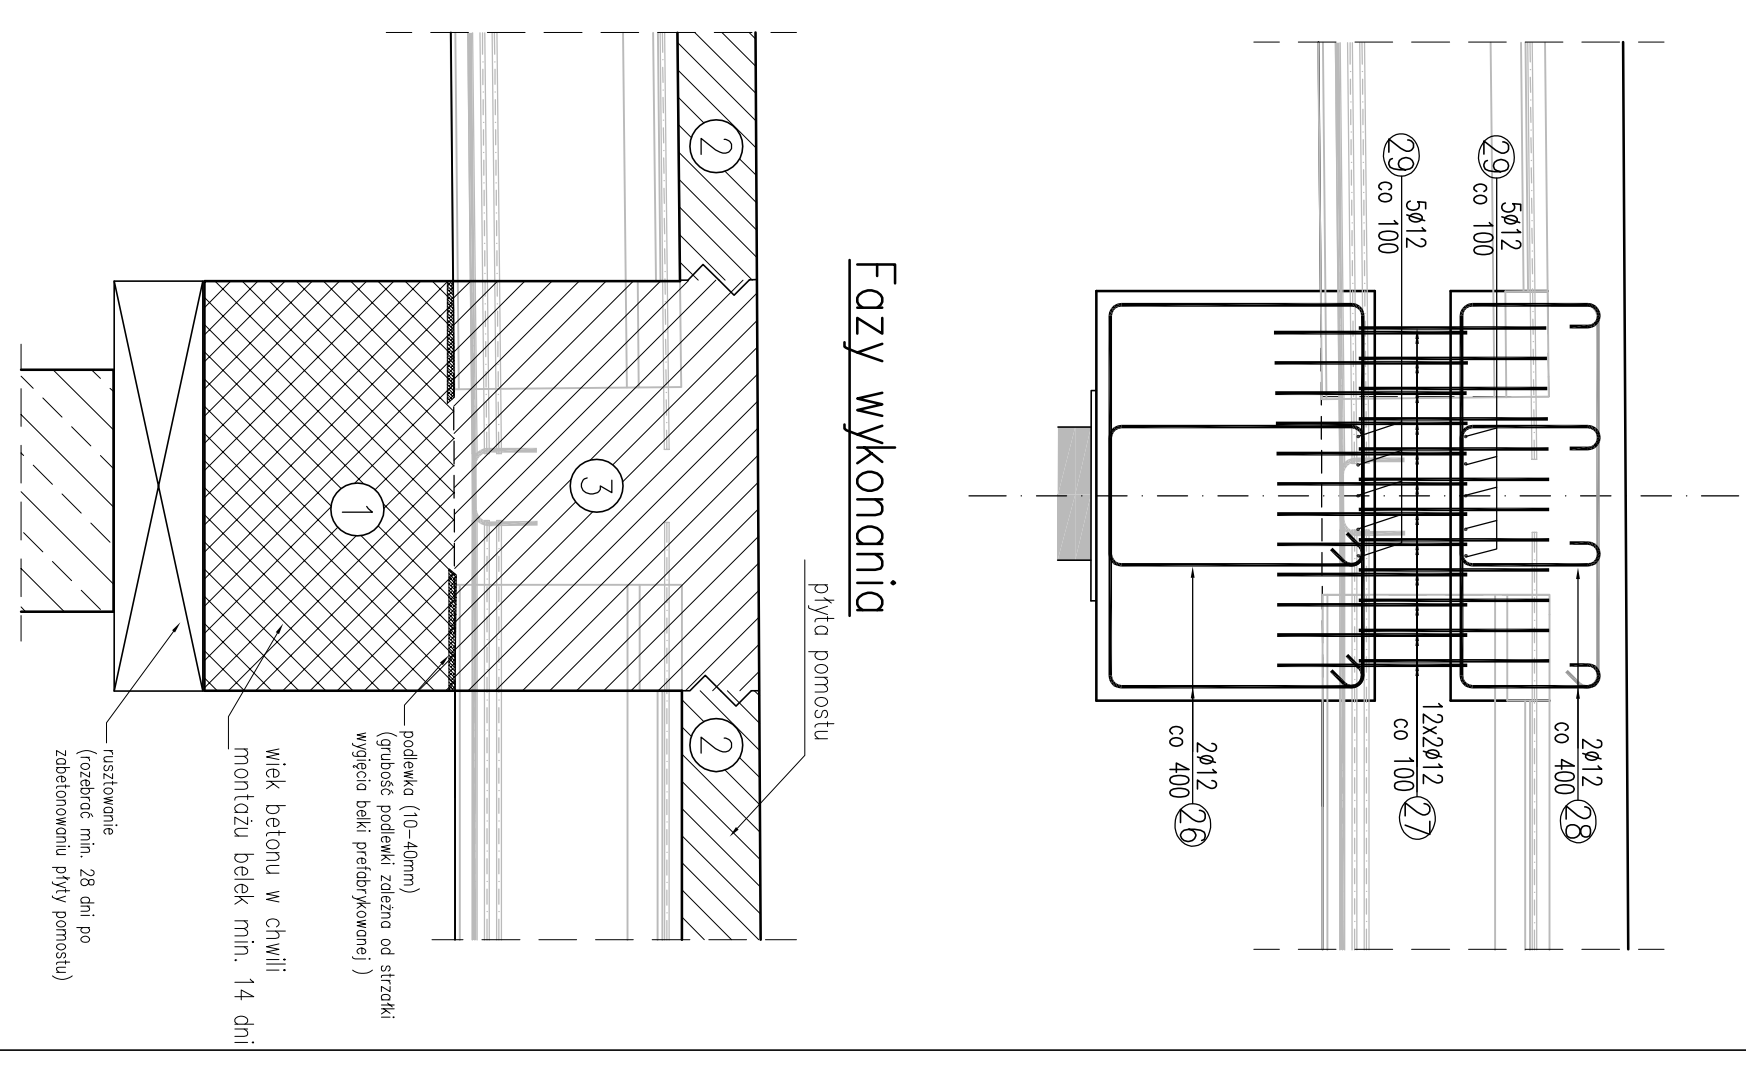

Przekrój D-D poza belkami

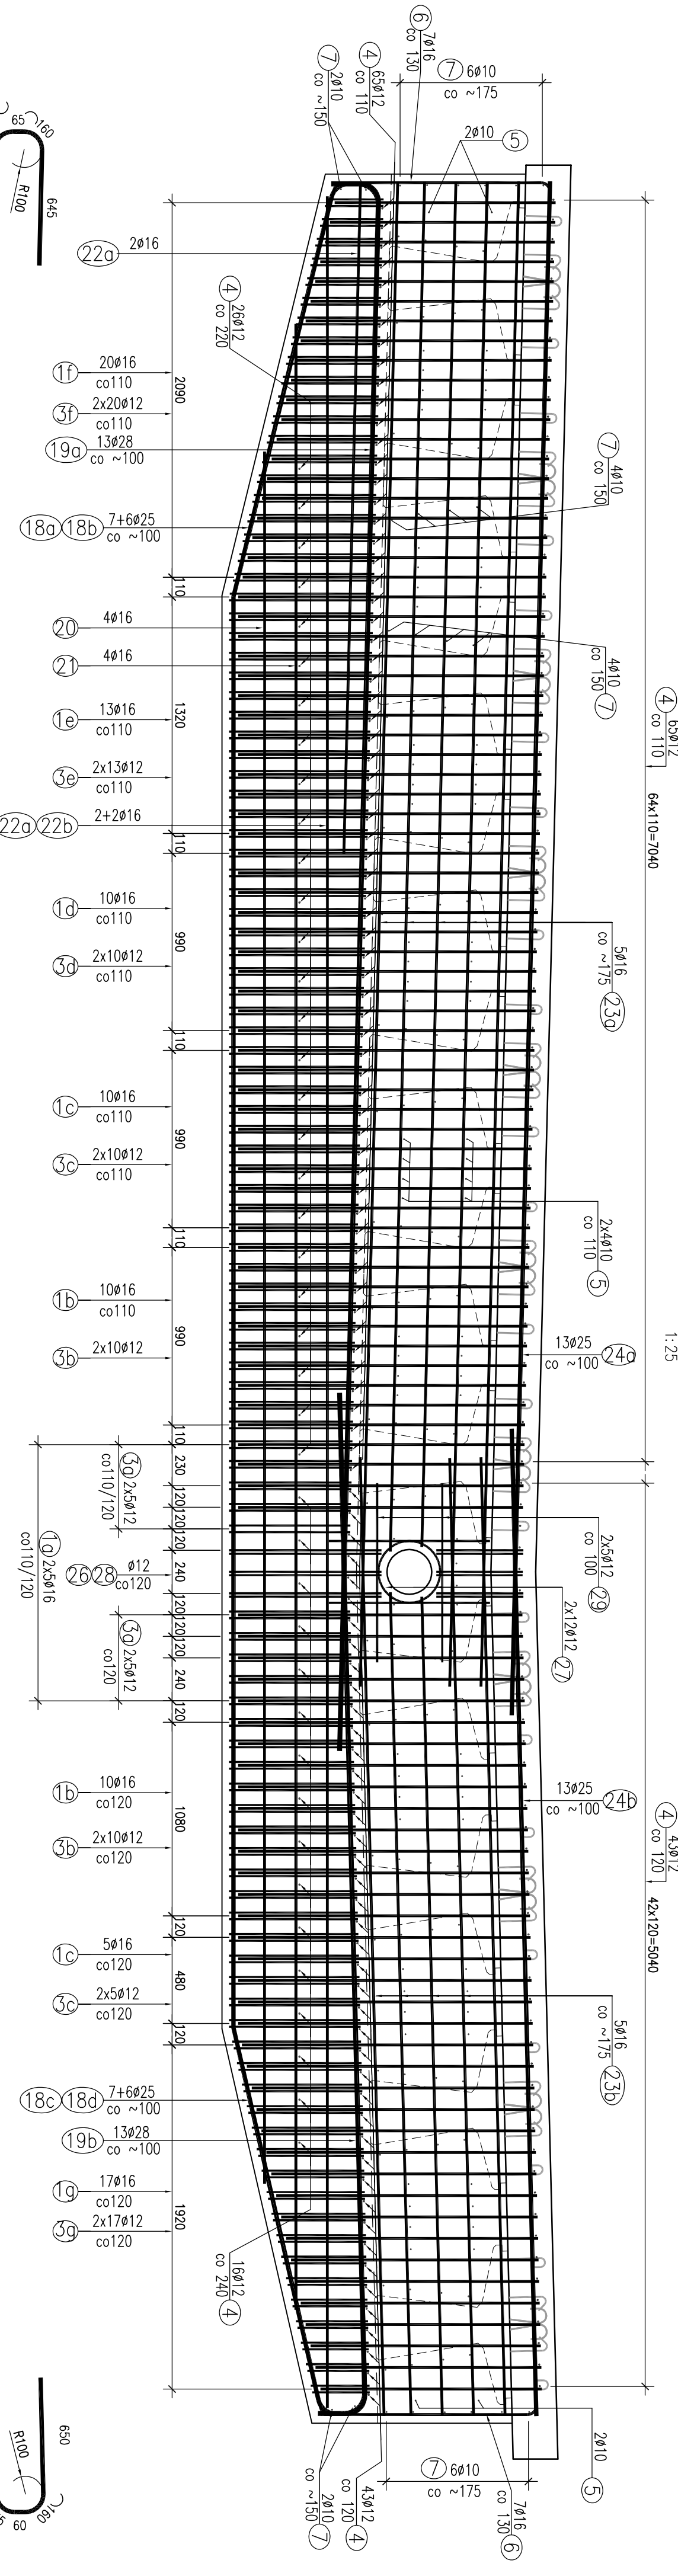

Przekrój A-A pomiędzy belkami

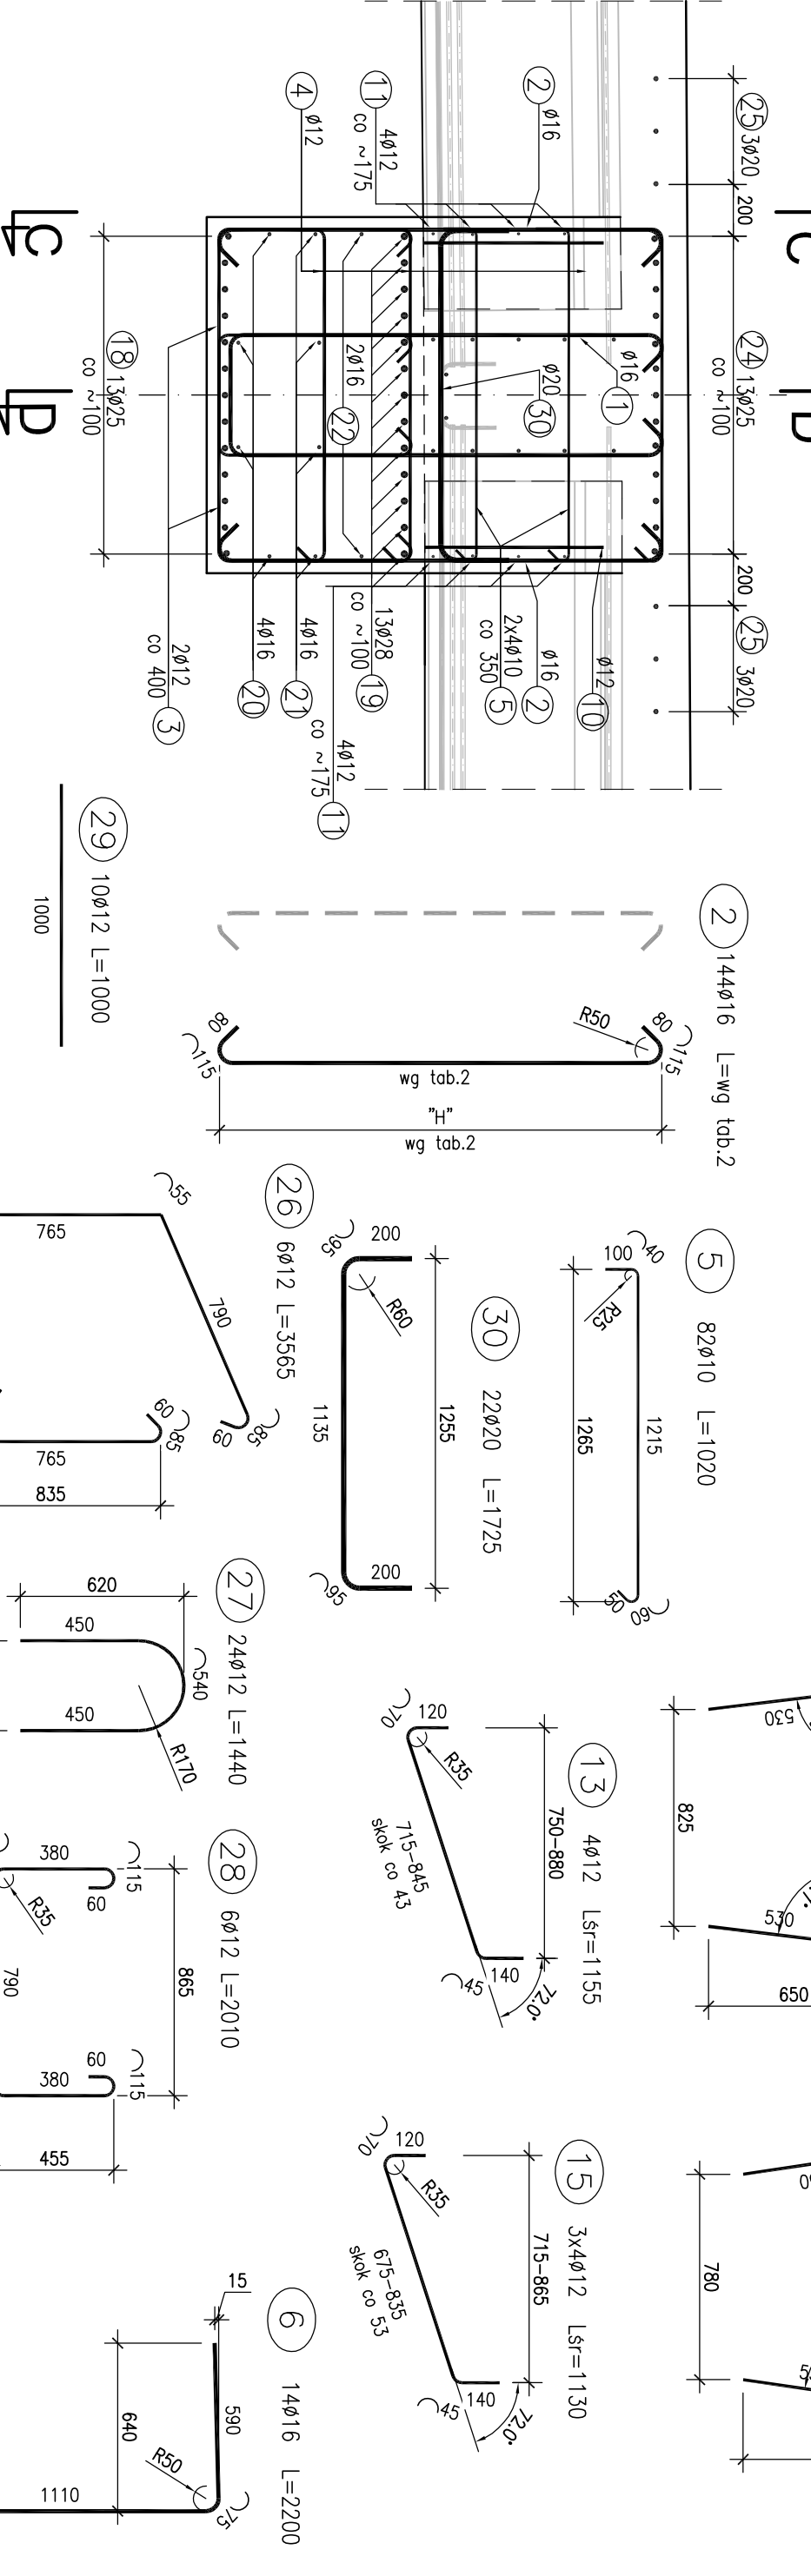






