


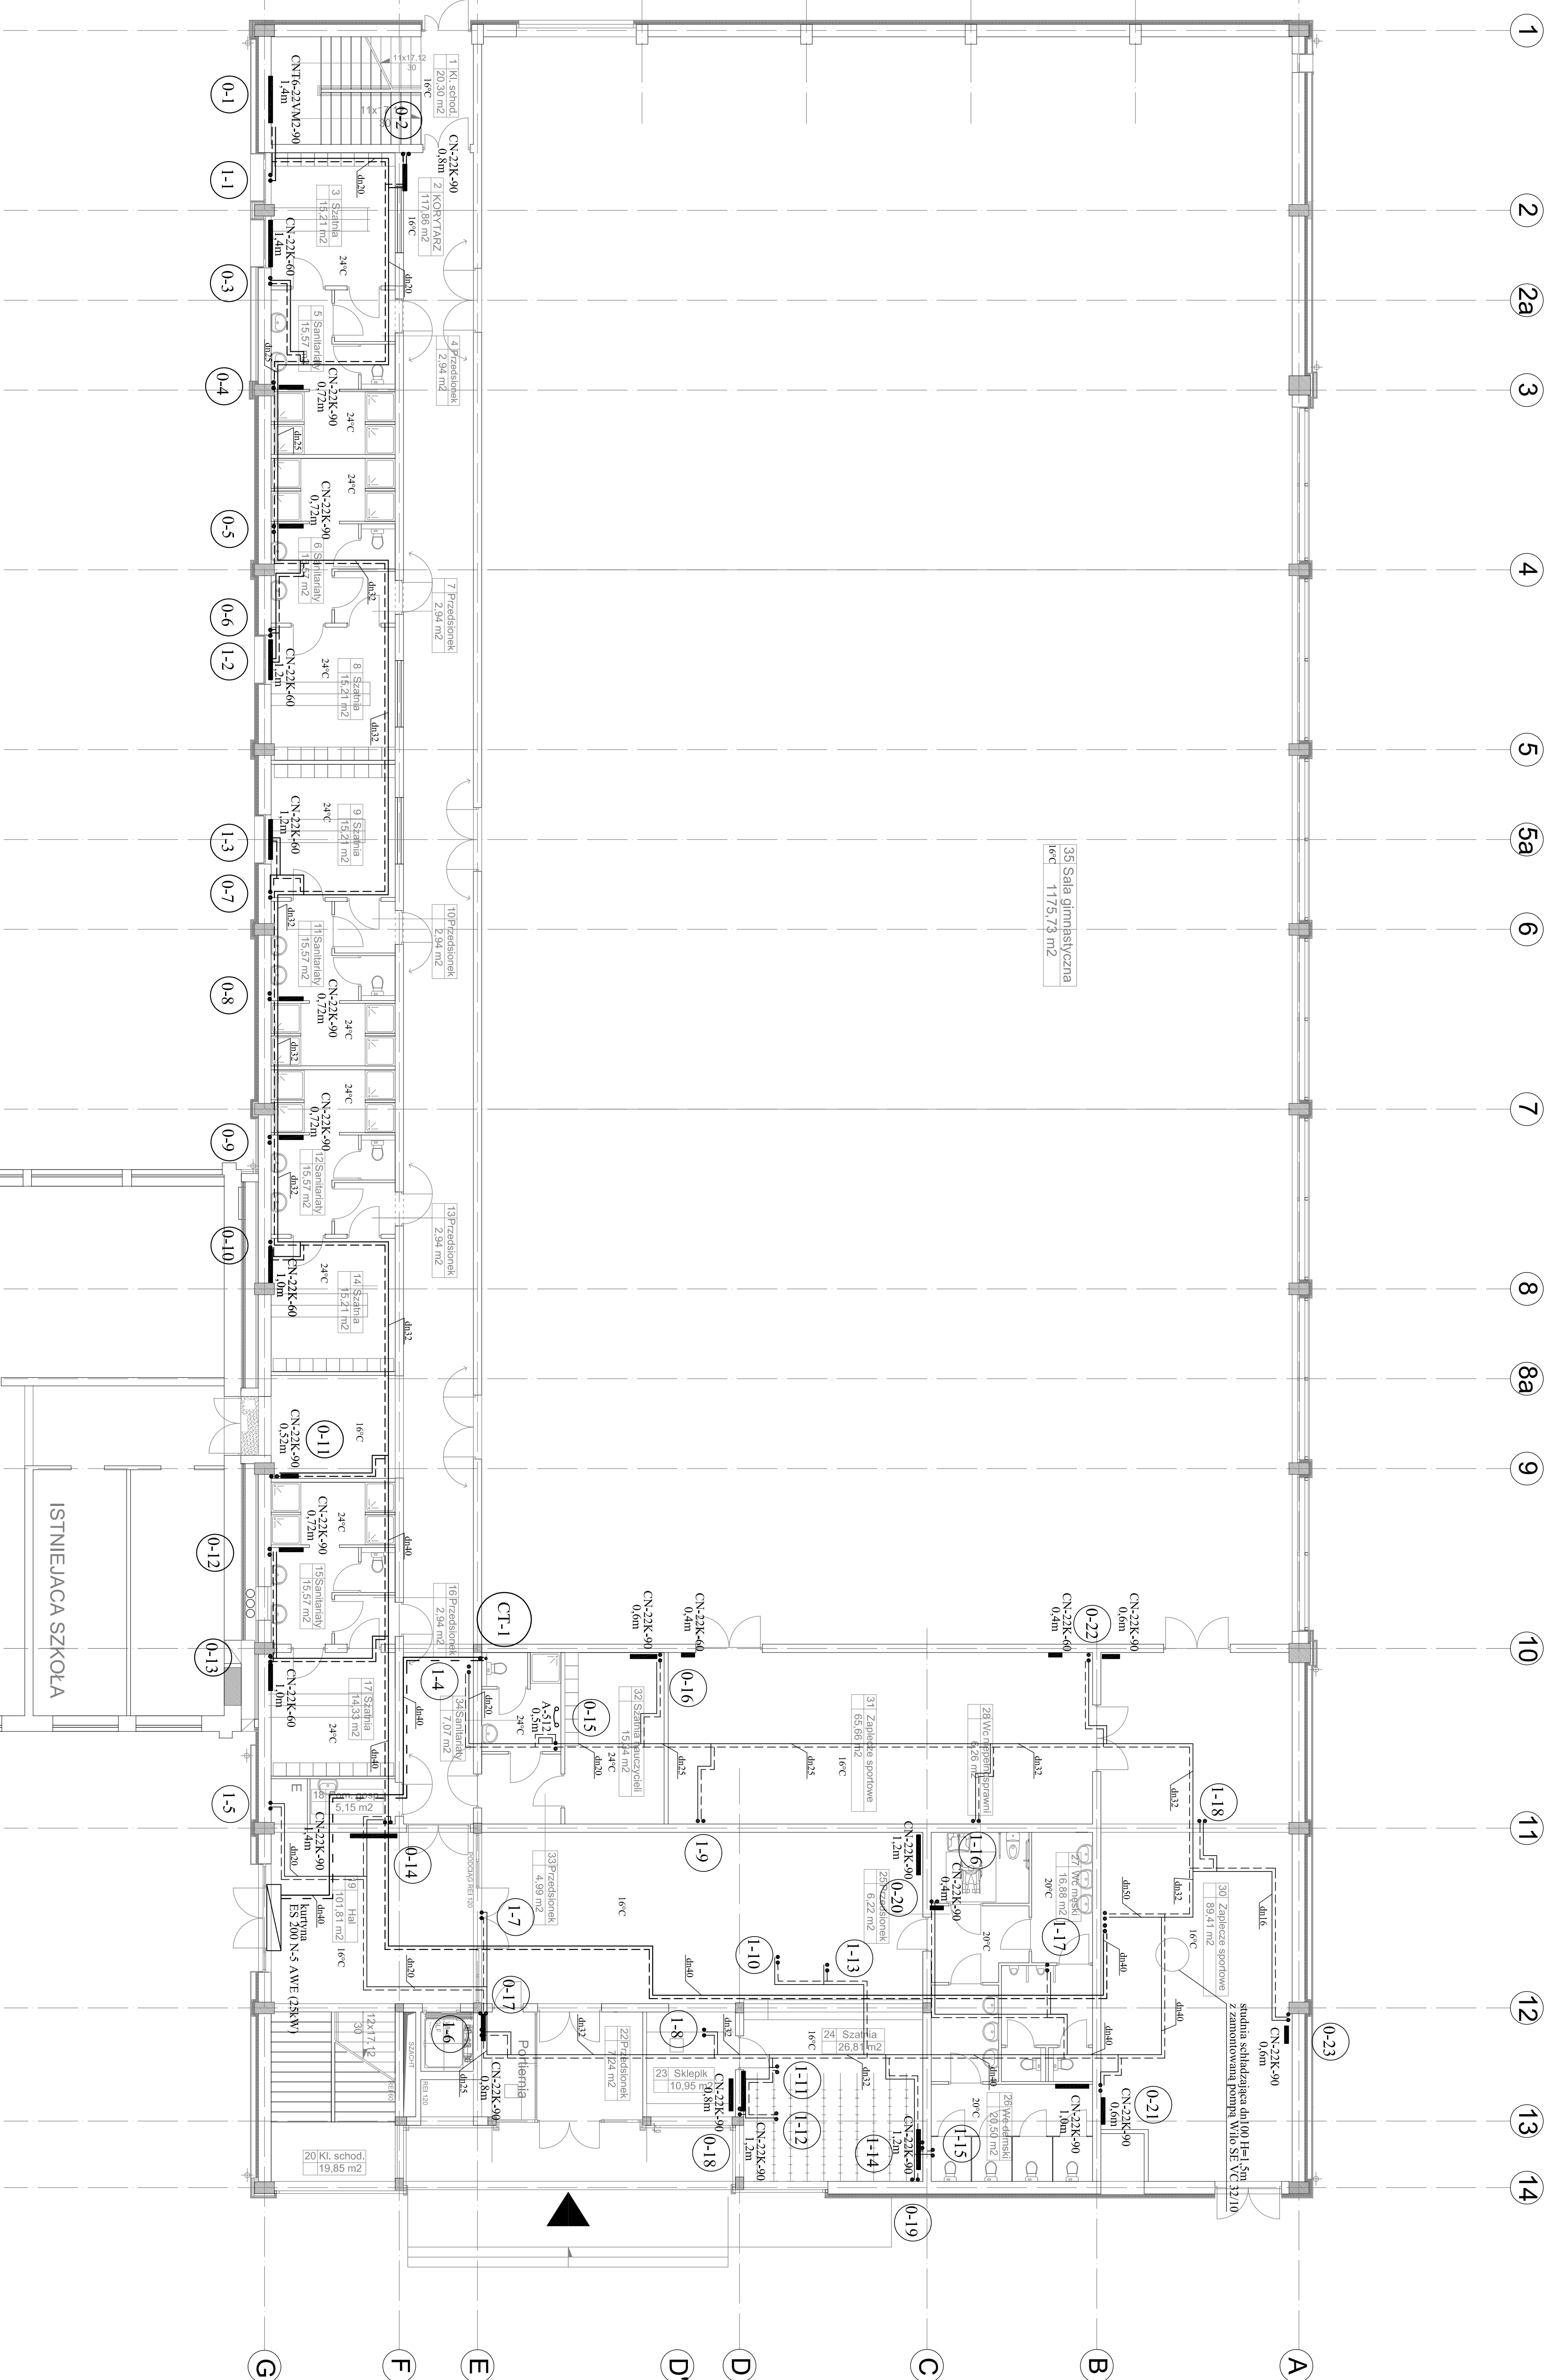

RZUT PARTERU

[illegible]